


Notes
 Truss overhang 10's"

DRAWN BY	SCALE
	REVISED
DATE	APPROVED BY
	DRAWING NUMBER

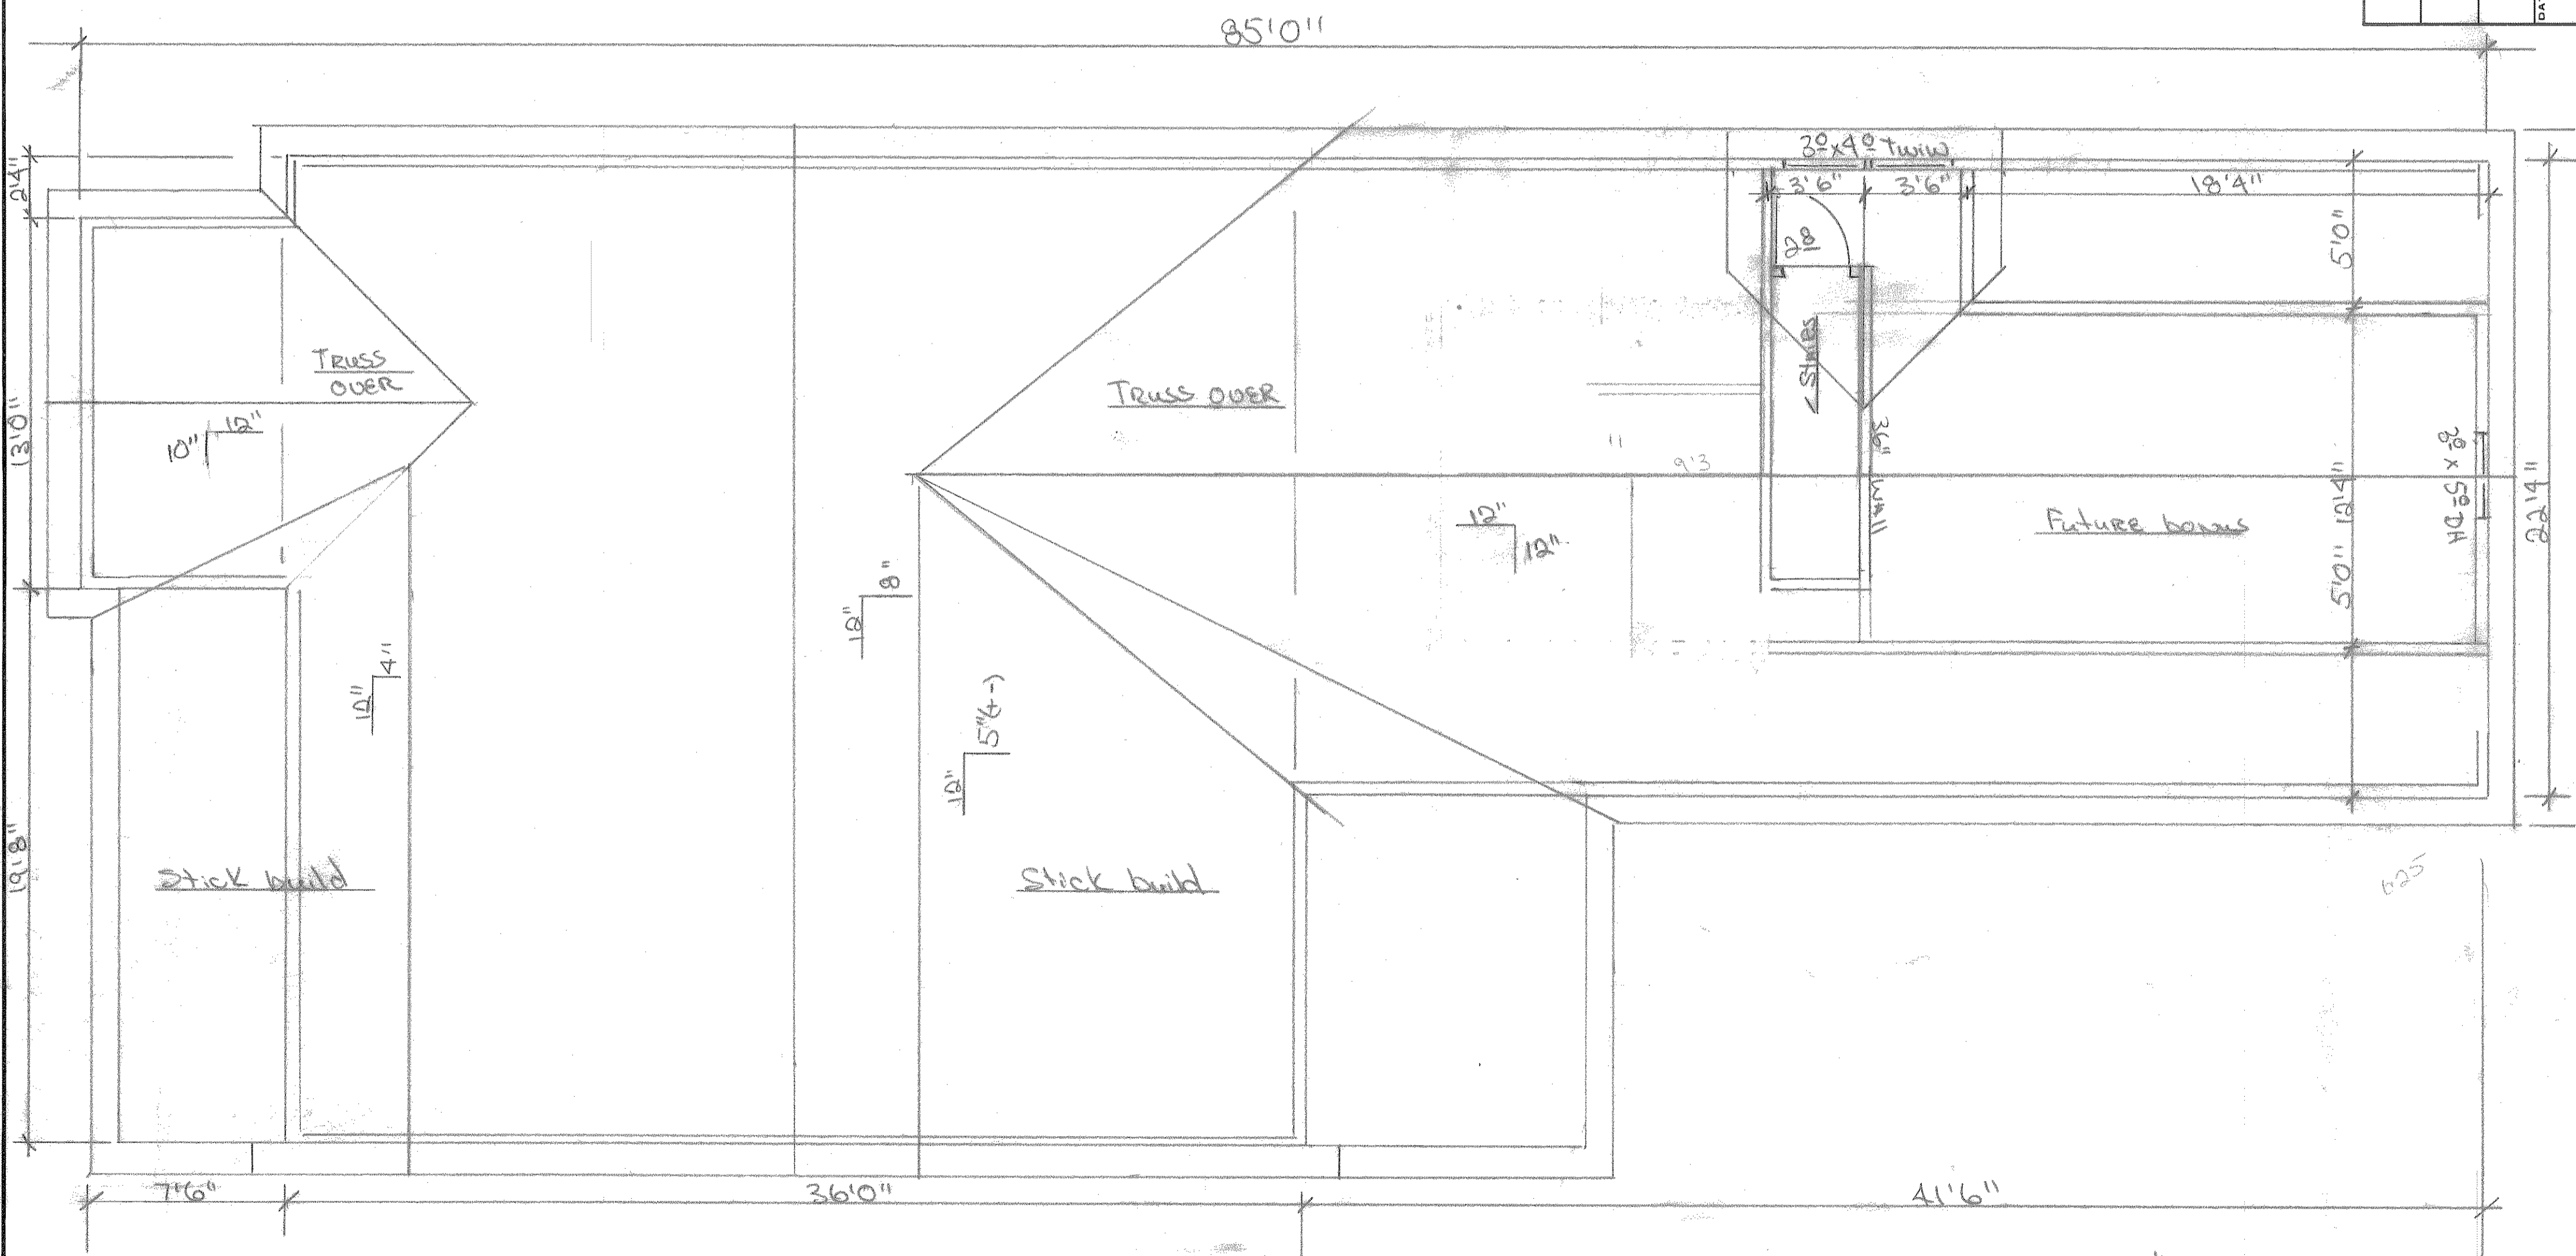

Roof Plan 1/4" = 1'