




REAR ELEVATION
SCALE: 1/4" = 1'-0"

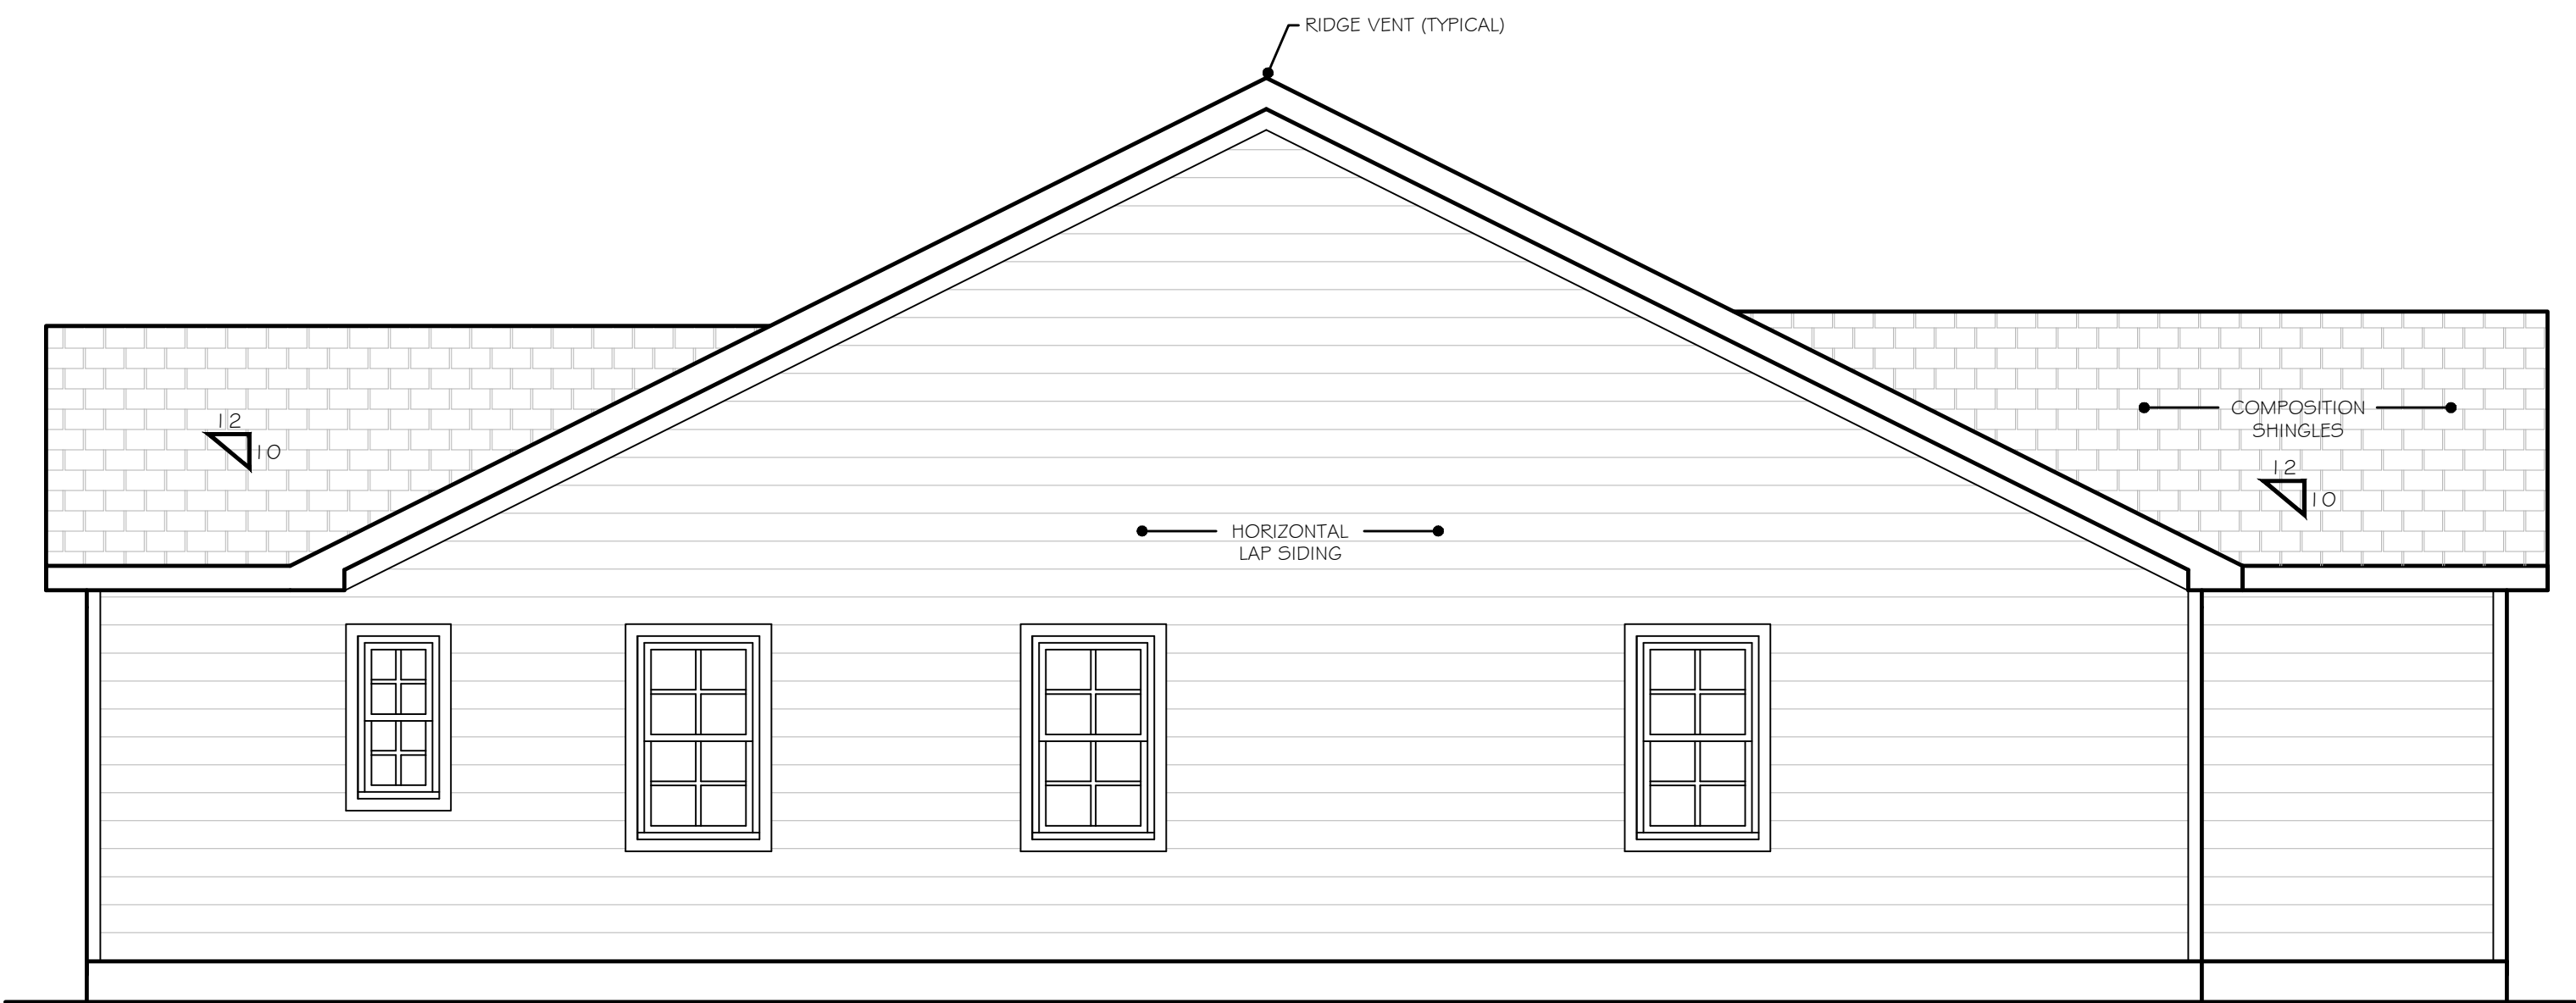

LEFT SIDE ELEVATION
SCALE: 1/4" = 1'-0"

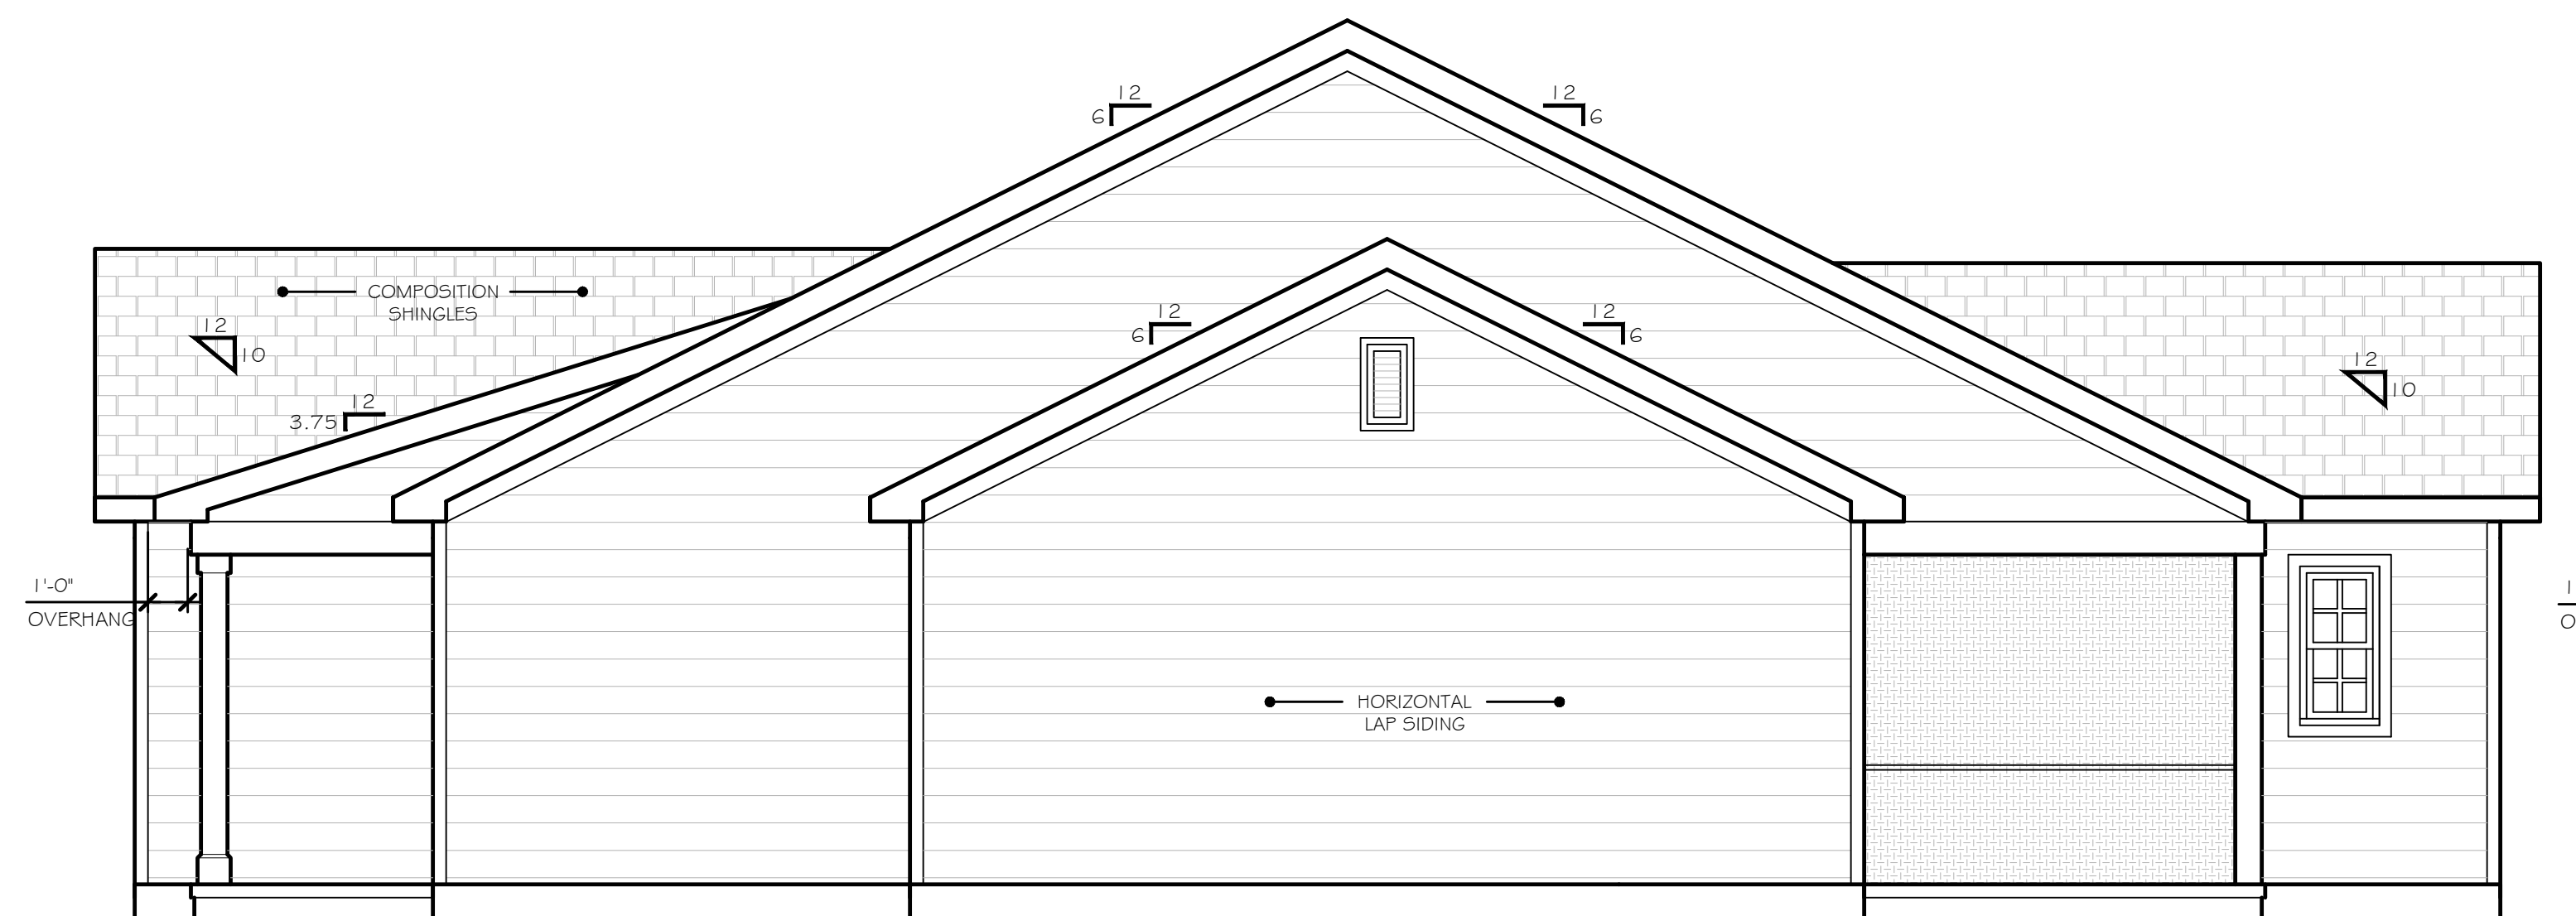


RIGHT SIDE ELEVATION
SCALE: 1/4" = 1'-0"

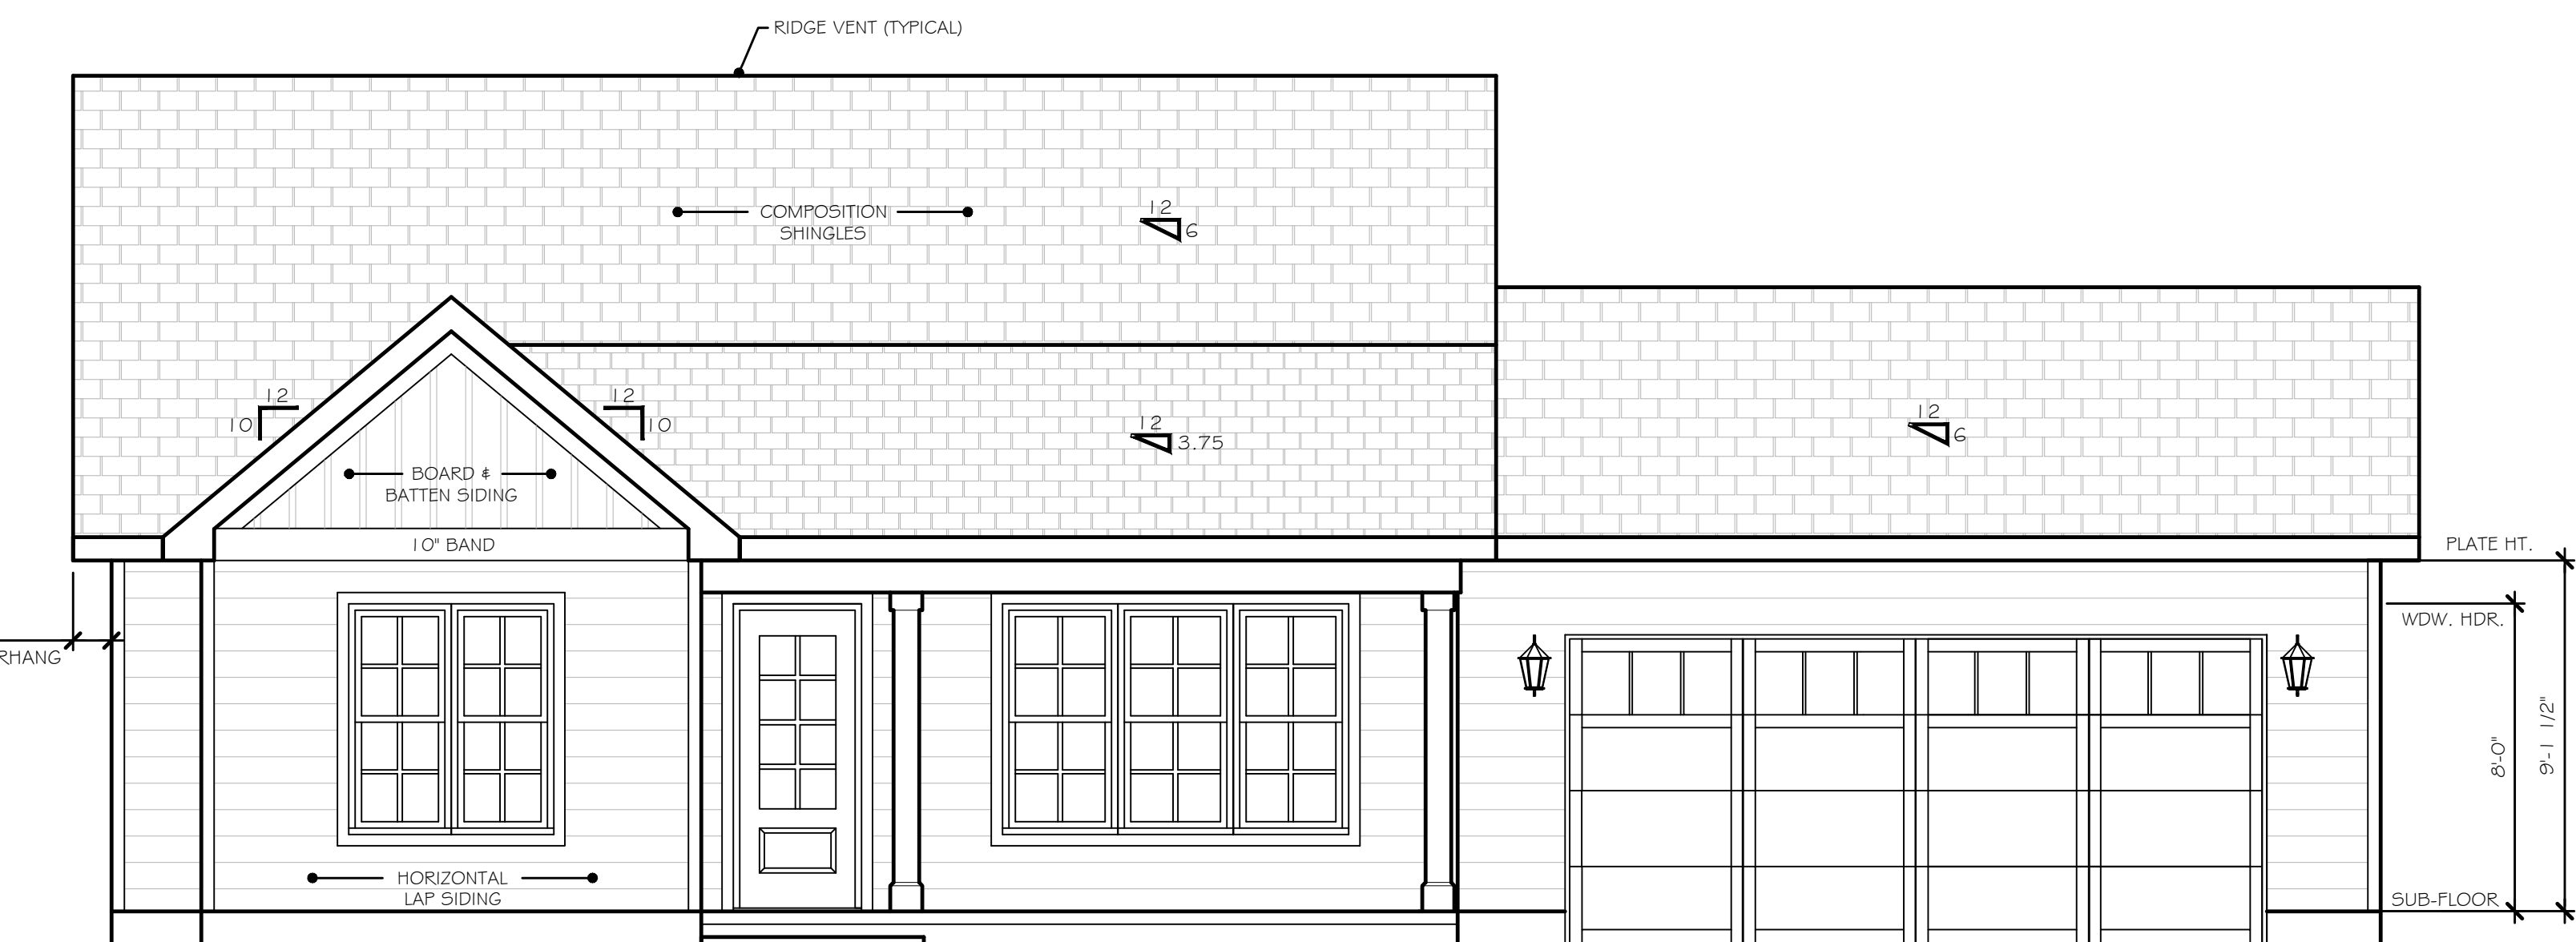

FRONT ELEVATION
SCALE: 1/4" = 1'-0"

- PROVIDE FLASHING AT ALL ROOF TO WALL INTERSECTIONS - USE NON-CORROSIVE FLASHING ANYWHERE CEMENTITIOUS SIDING, PRE TREATED WOOD AND/OR MASONRY IS IN CONTACT - NO ALUMINUM (TYPICAL)
- ALL WINDOWS TO HAVE LOW-E GLASS

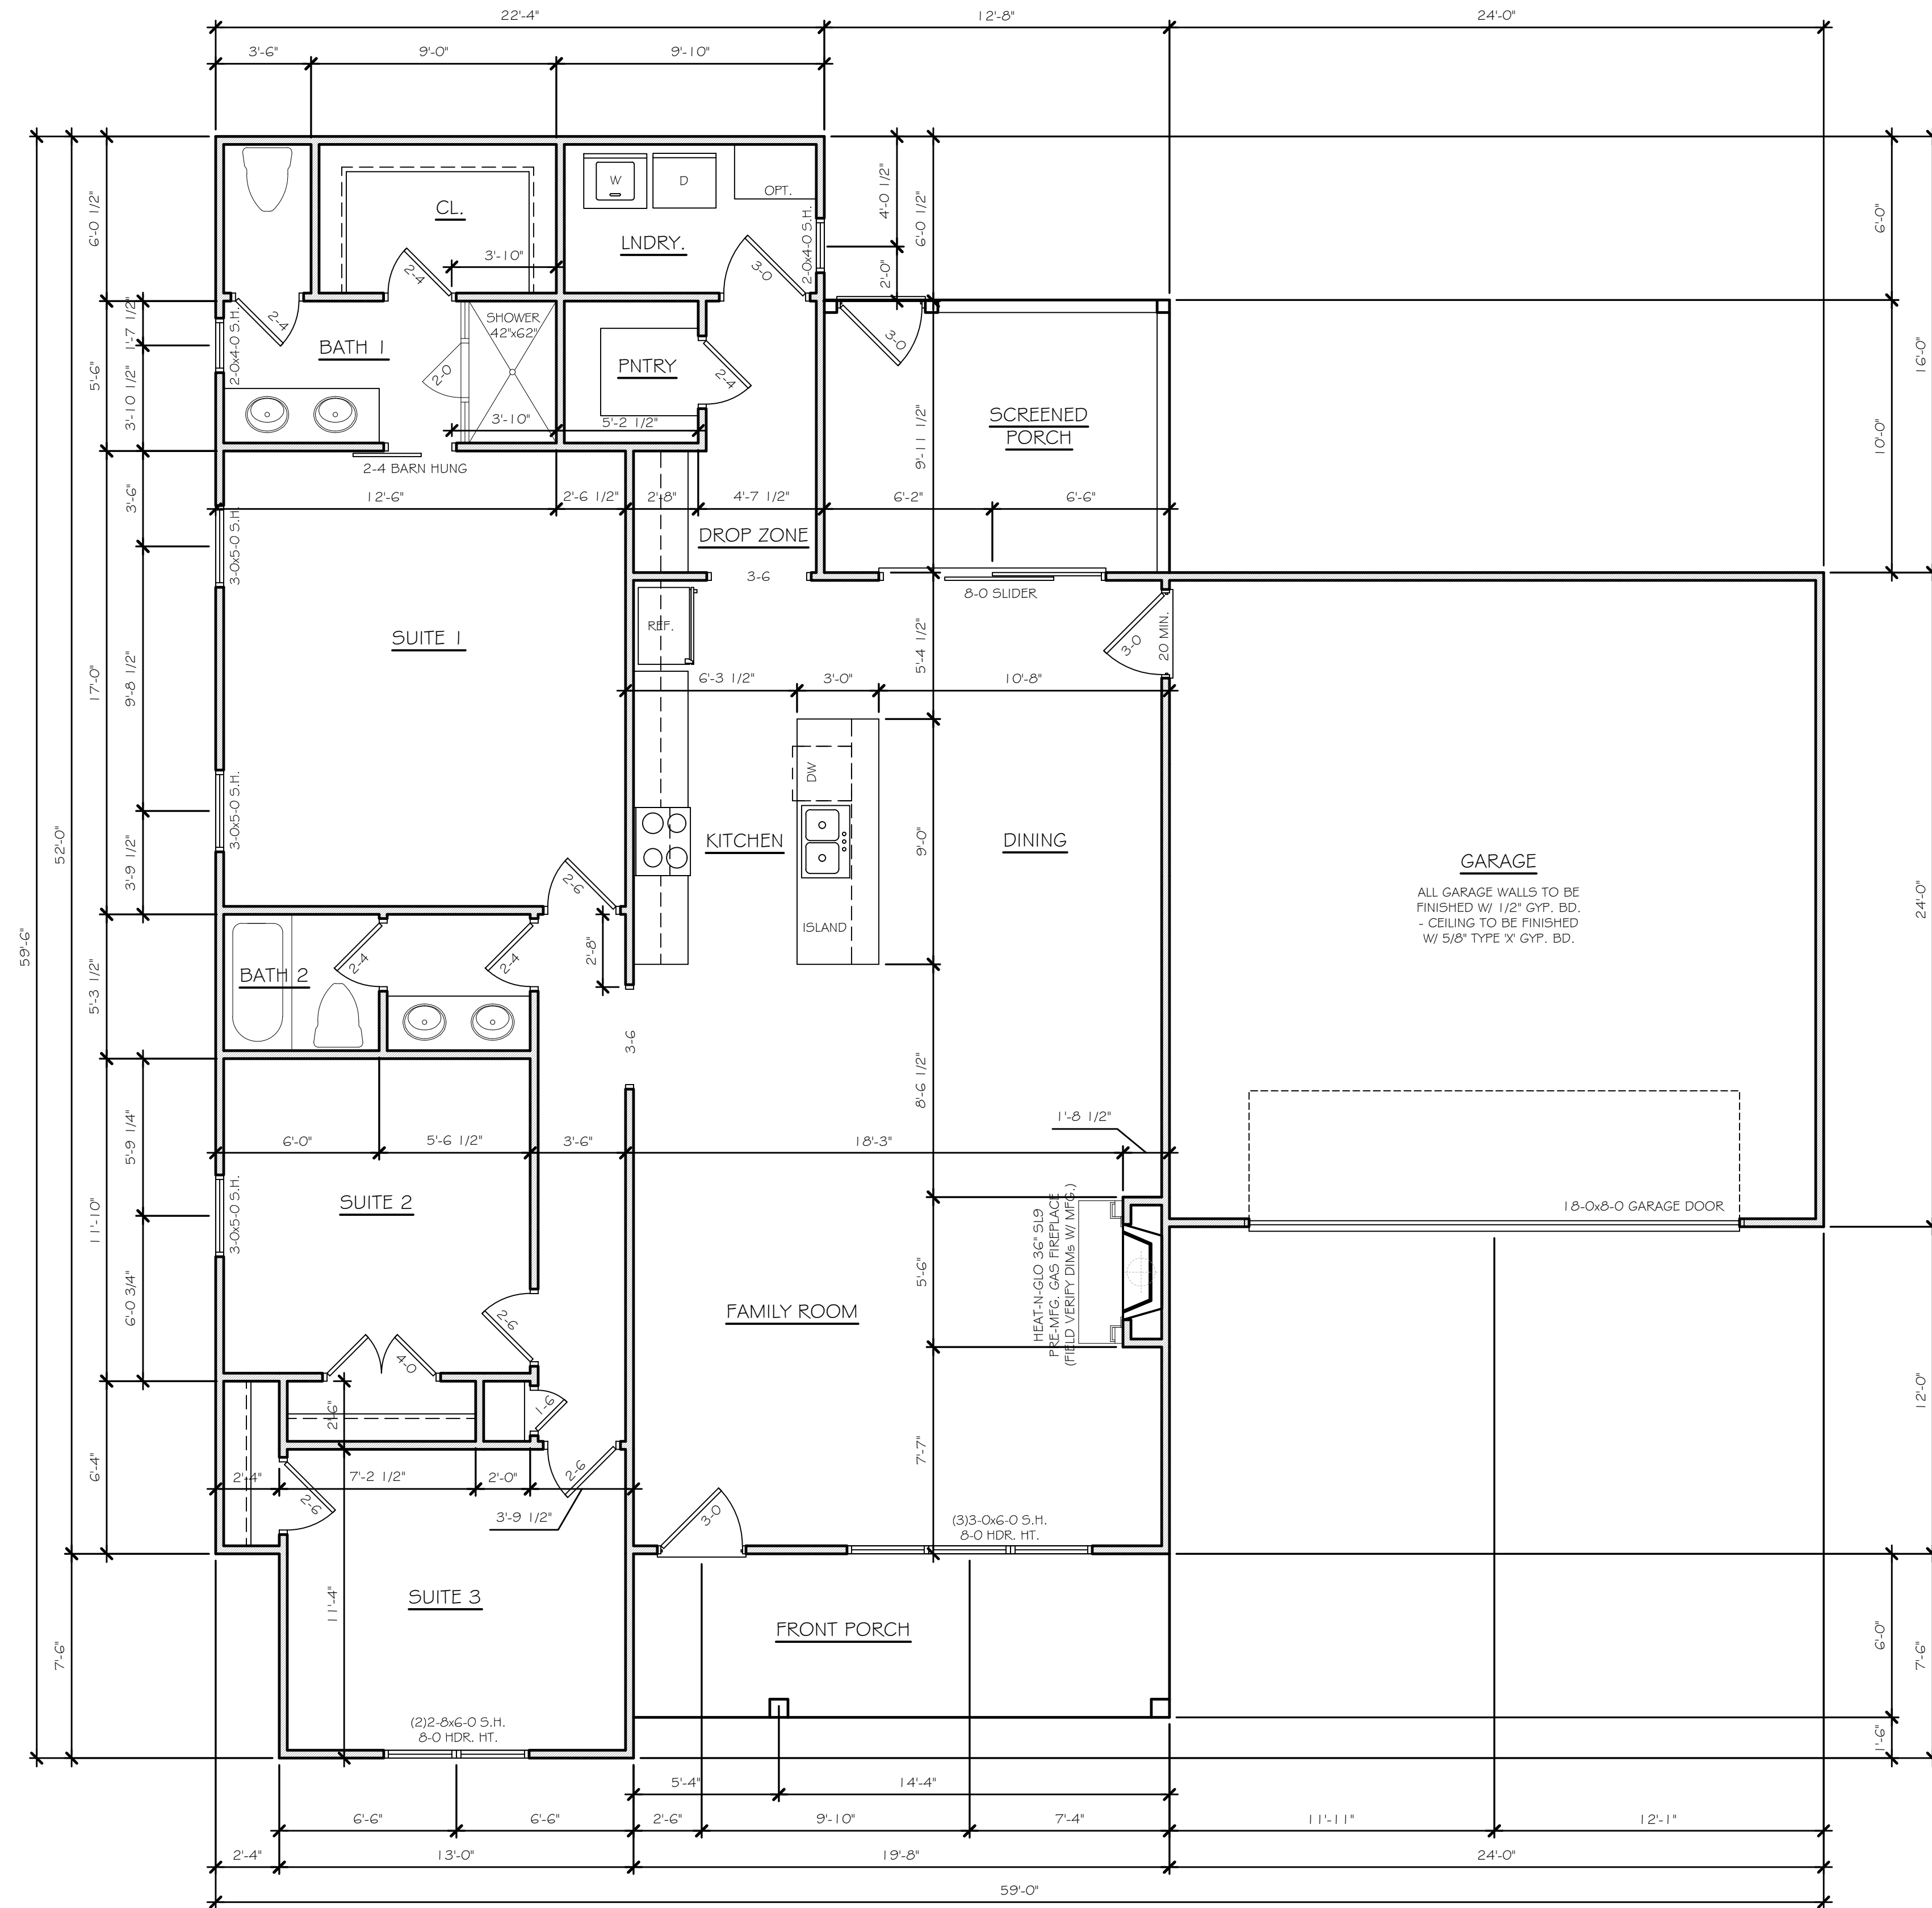


SQUARE FOOTAGES	
FLOOR PLAN	1,715
FRONT PORCH	118
SCREENED PORCH	127
GARAGE	576


FLOOR PLAN
SCALE = 1/4" = 1'-0"

THE TOWN CENTER PLAN A
FLOOR PLAN


DRAWN BY:
S. DELLINGER
DATE: 06/01/22
LASTEST REVISION:

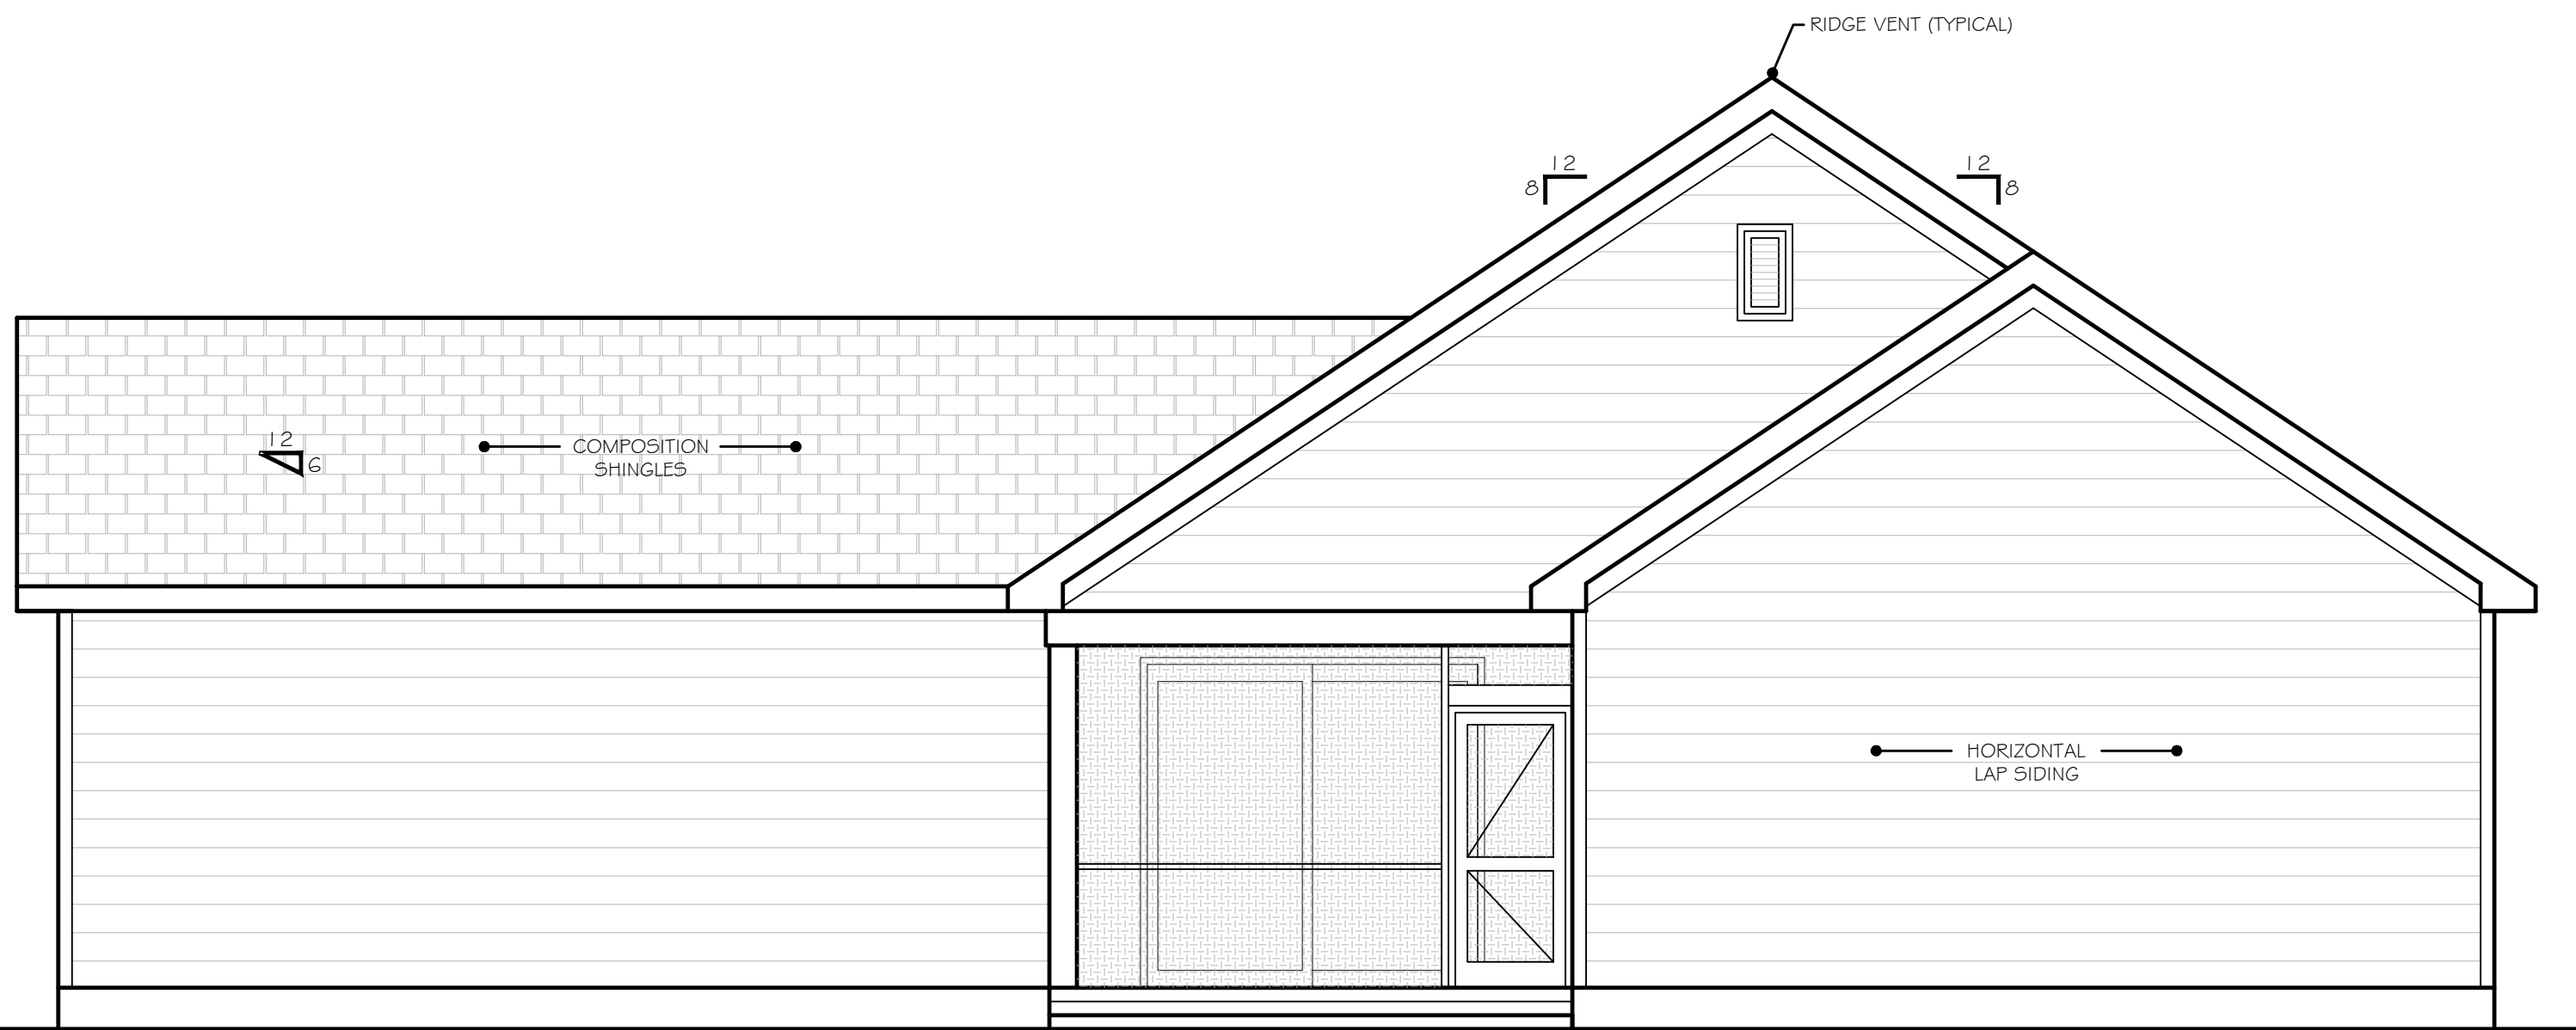


REAR ELEVATION
SCALE: 1/4" = 1'-0"

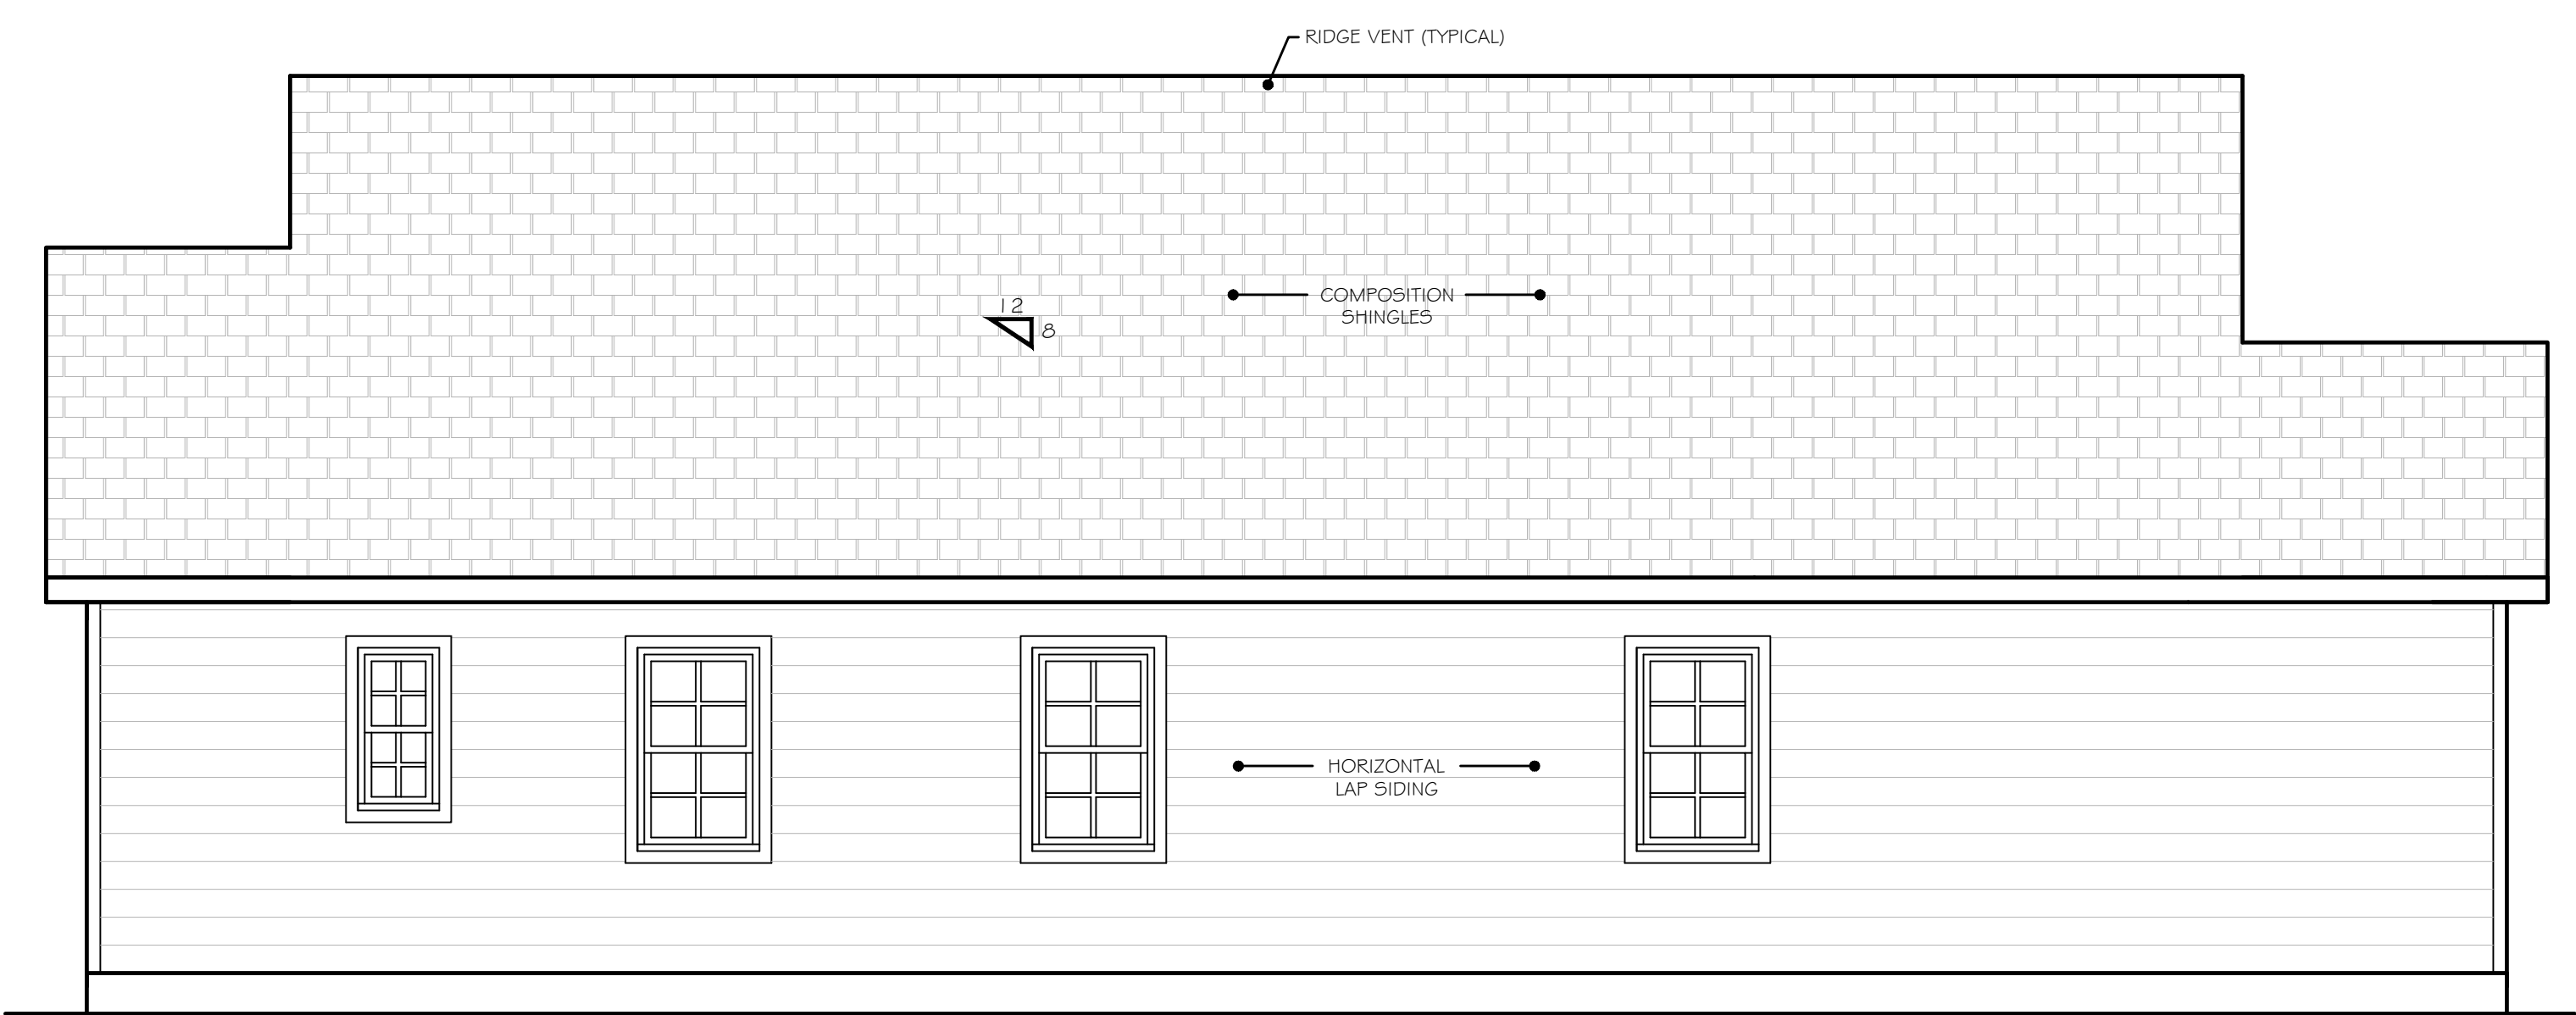

LEFT SIDE ELEVATION
SCALE: 1/4" = 1'-0"

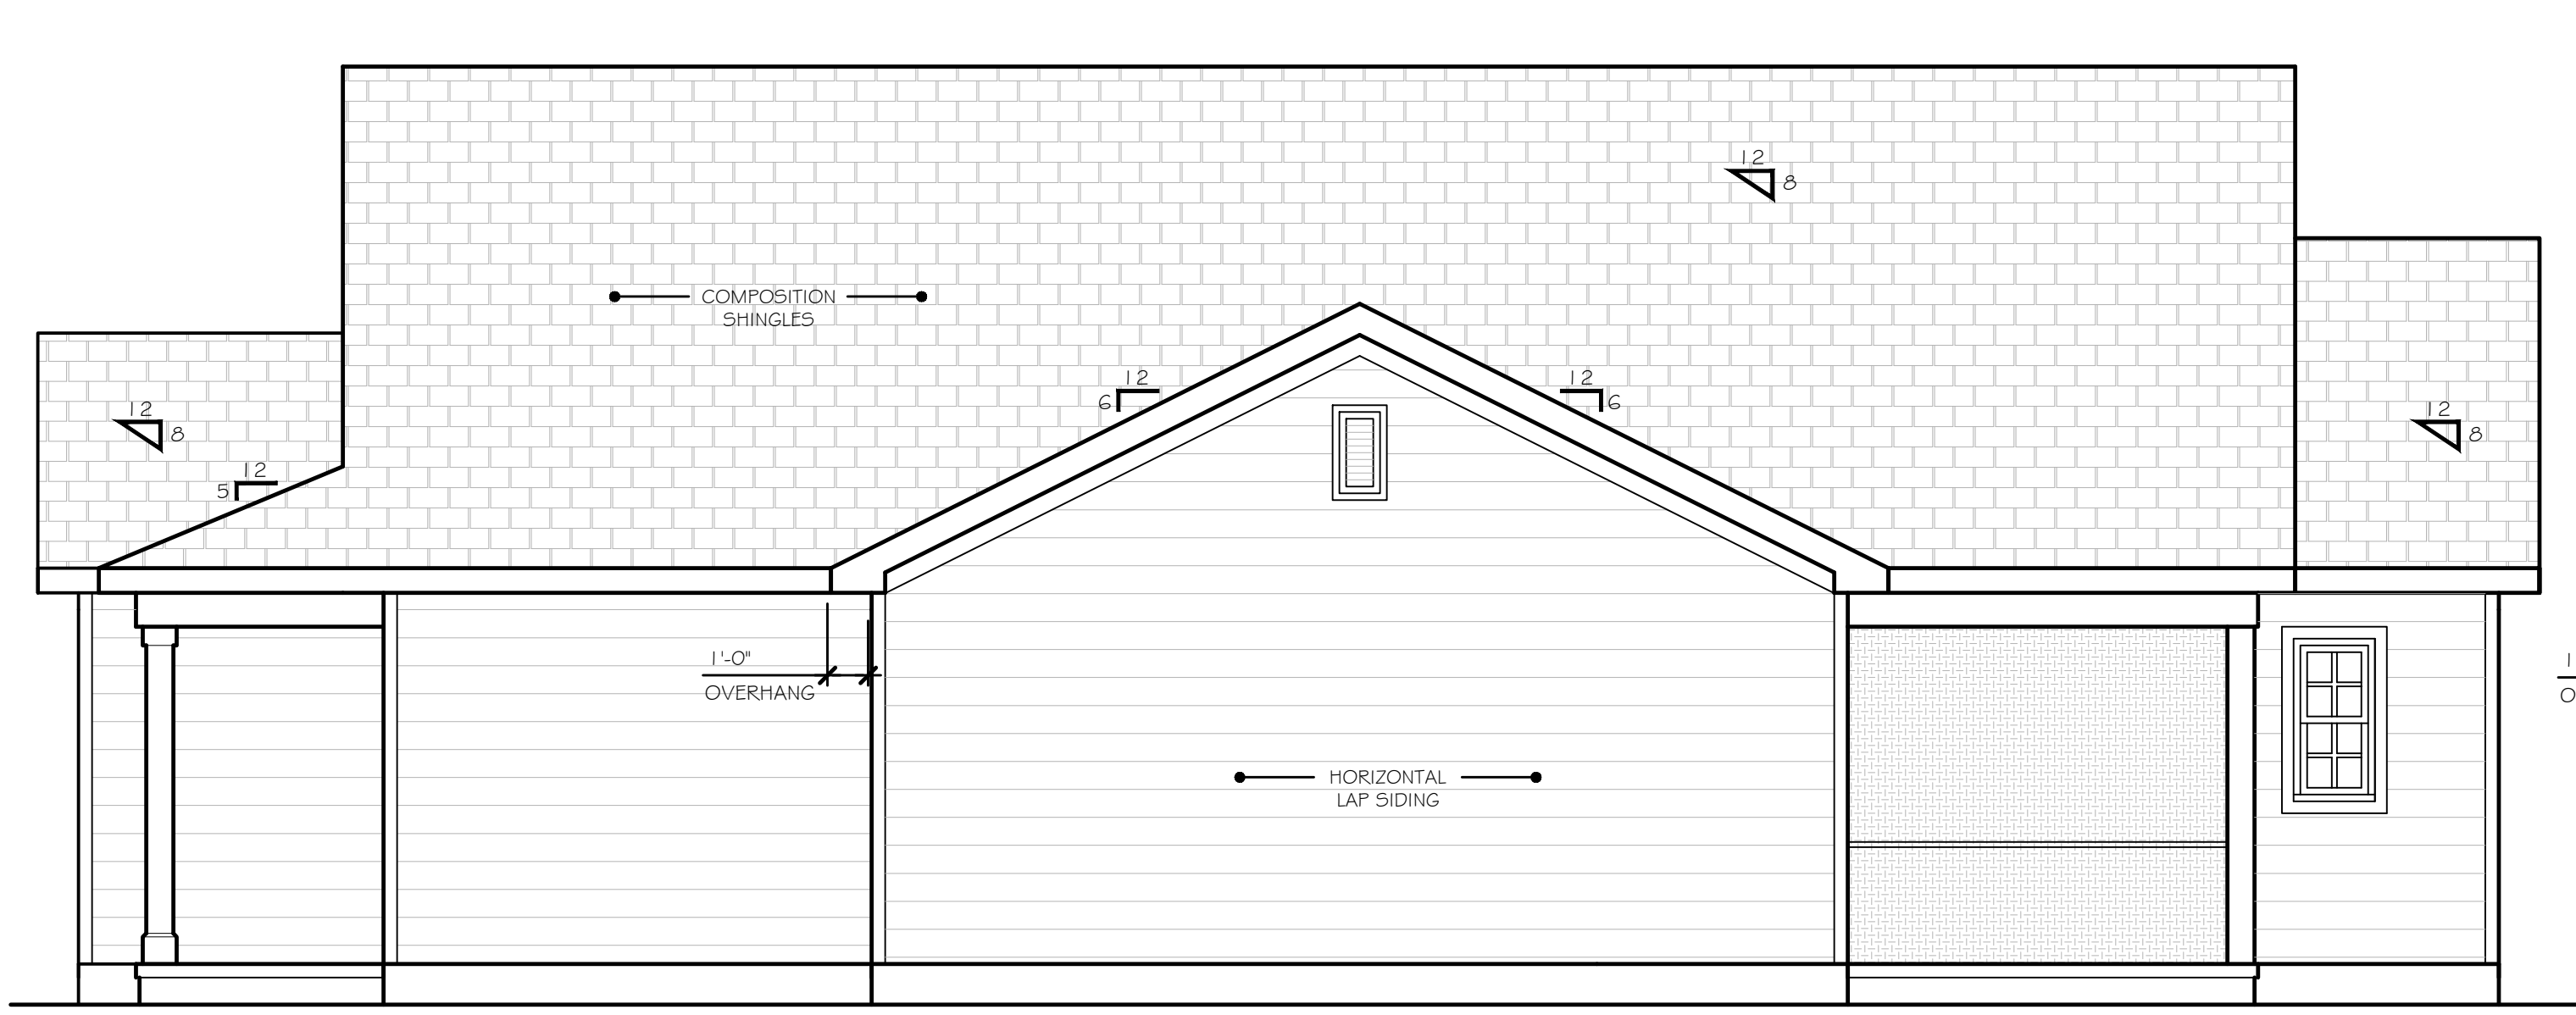

RIGHT SIDE ELEVATION
SCALE: 1/4" = 1'-0"

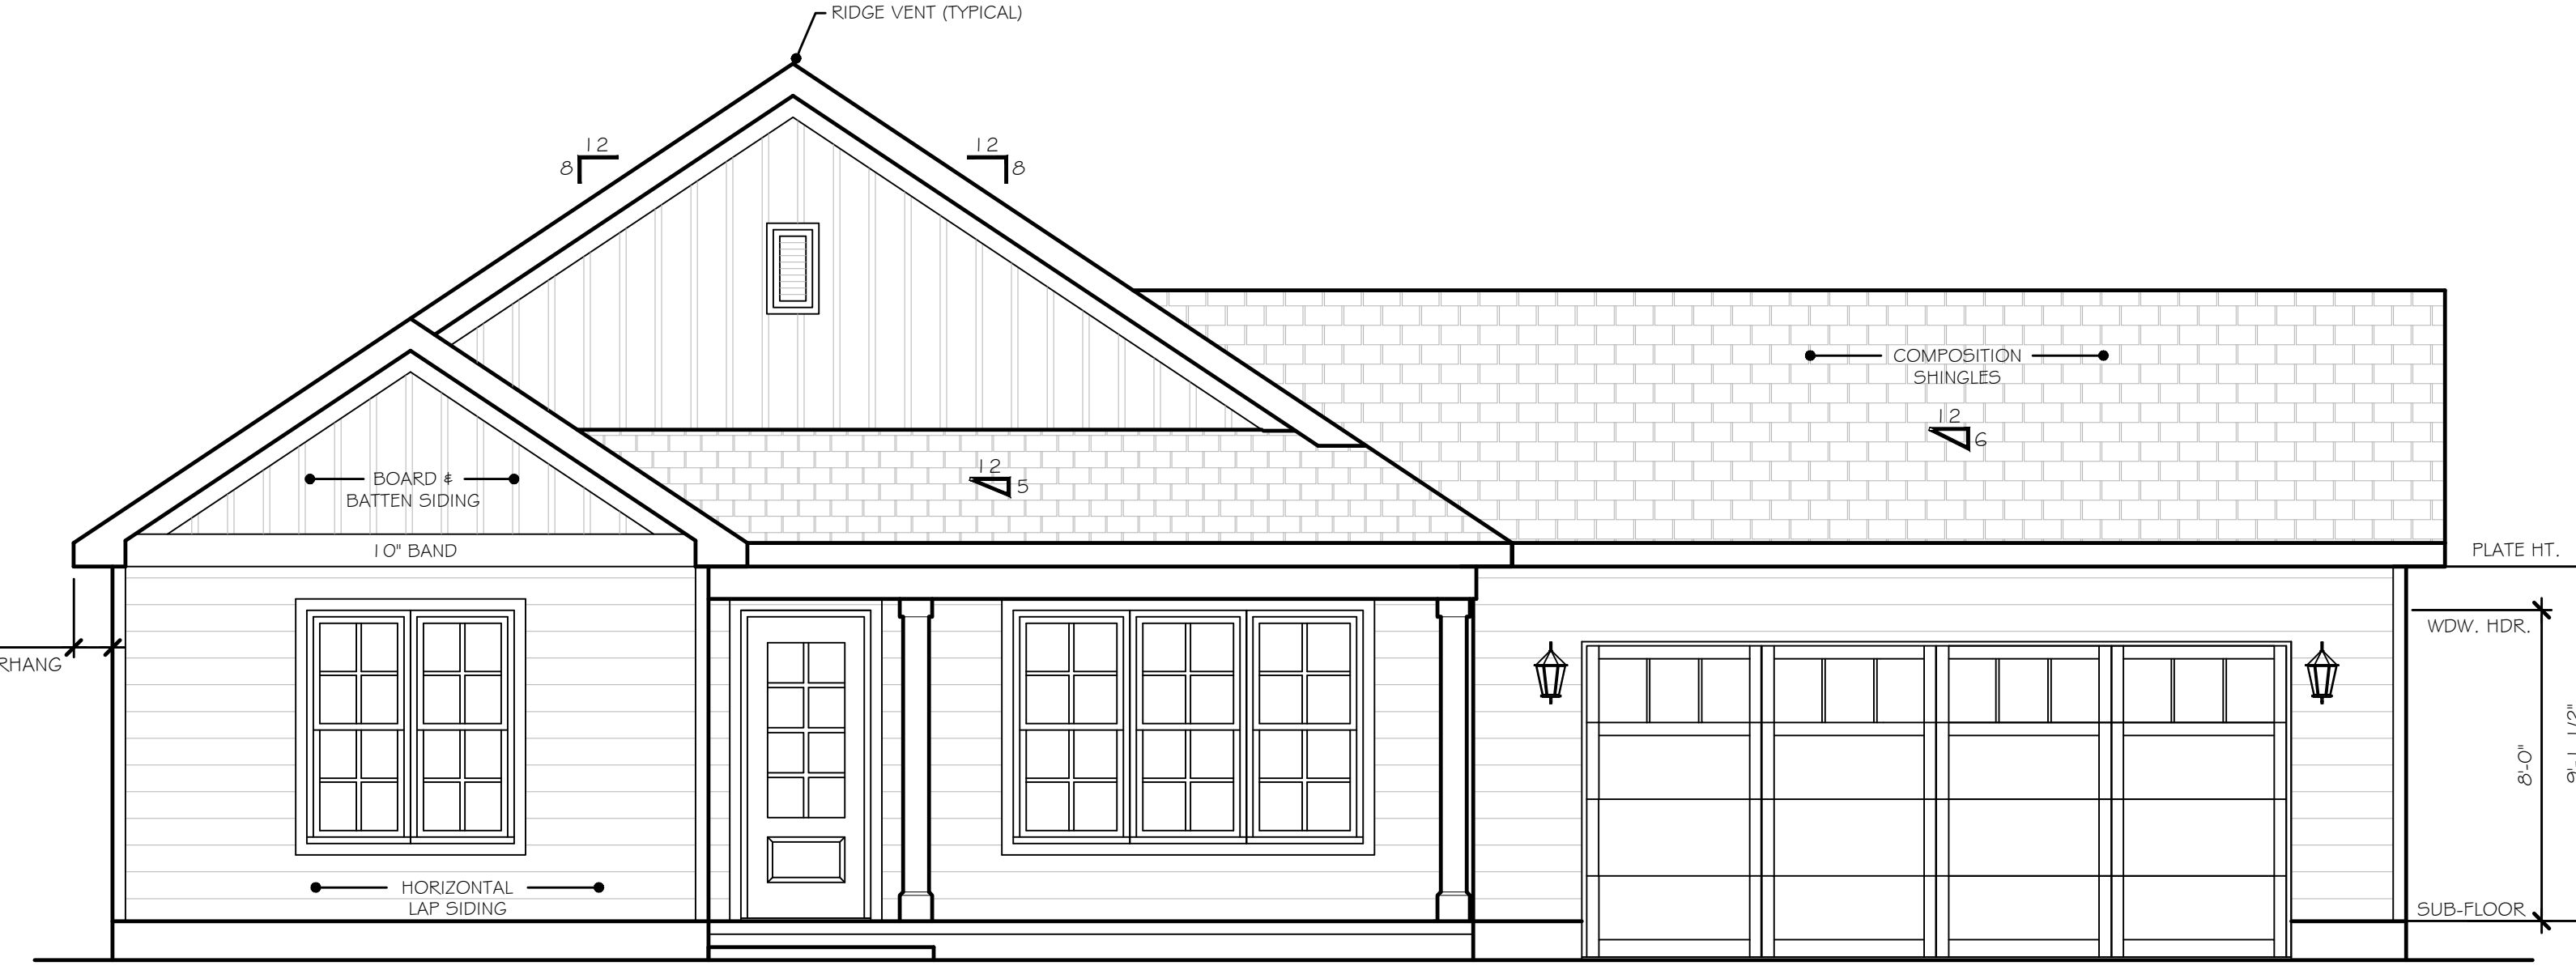

FRONT ELEVATION
SCALE: 1/4" = 1'-0"

- PROVIDE FLASHING AT ALL ROOF TO WALL INTERSECTIONS - USE NON-CORROSIVE FLASHING ANYWHERE CEMENTITIOUS SIDING, PRE TREATED WOOD AND/OR MASONRY IS IN CONTACT - NO ALUMINUM (TYPICAL)
- ALL WINDOWS TO HAVE LOW-E GLASS

DO NOT REPRODUCE WITHOUT PERMISSION.
© CAROLINA SUSTAINABLE RESIDENTIAL DESIGN, LLC 2022. ALL RIGHTS RESERVED.

STANFELD, NC
704-634-6623
HELMSBUID@aol.com




CSRIDLLC.COM
2770 LOOKS AVE
UNIONVILLE, NC 28680
704-808-1901

Carolina Sustainable Residential Design, LLC
CSRIDLLC.COM
2770 LOOKS AVE
UNIONVILLE, NC 28680
704-808-1901

The Town Center B
ELEVATIONS

DRAWN BY:
S. DELLINGER
DATE: 06/01/22
LATEST REVISION:

1
SHEET NO.

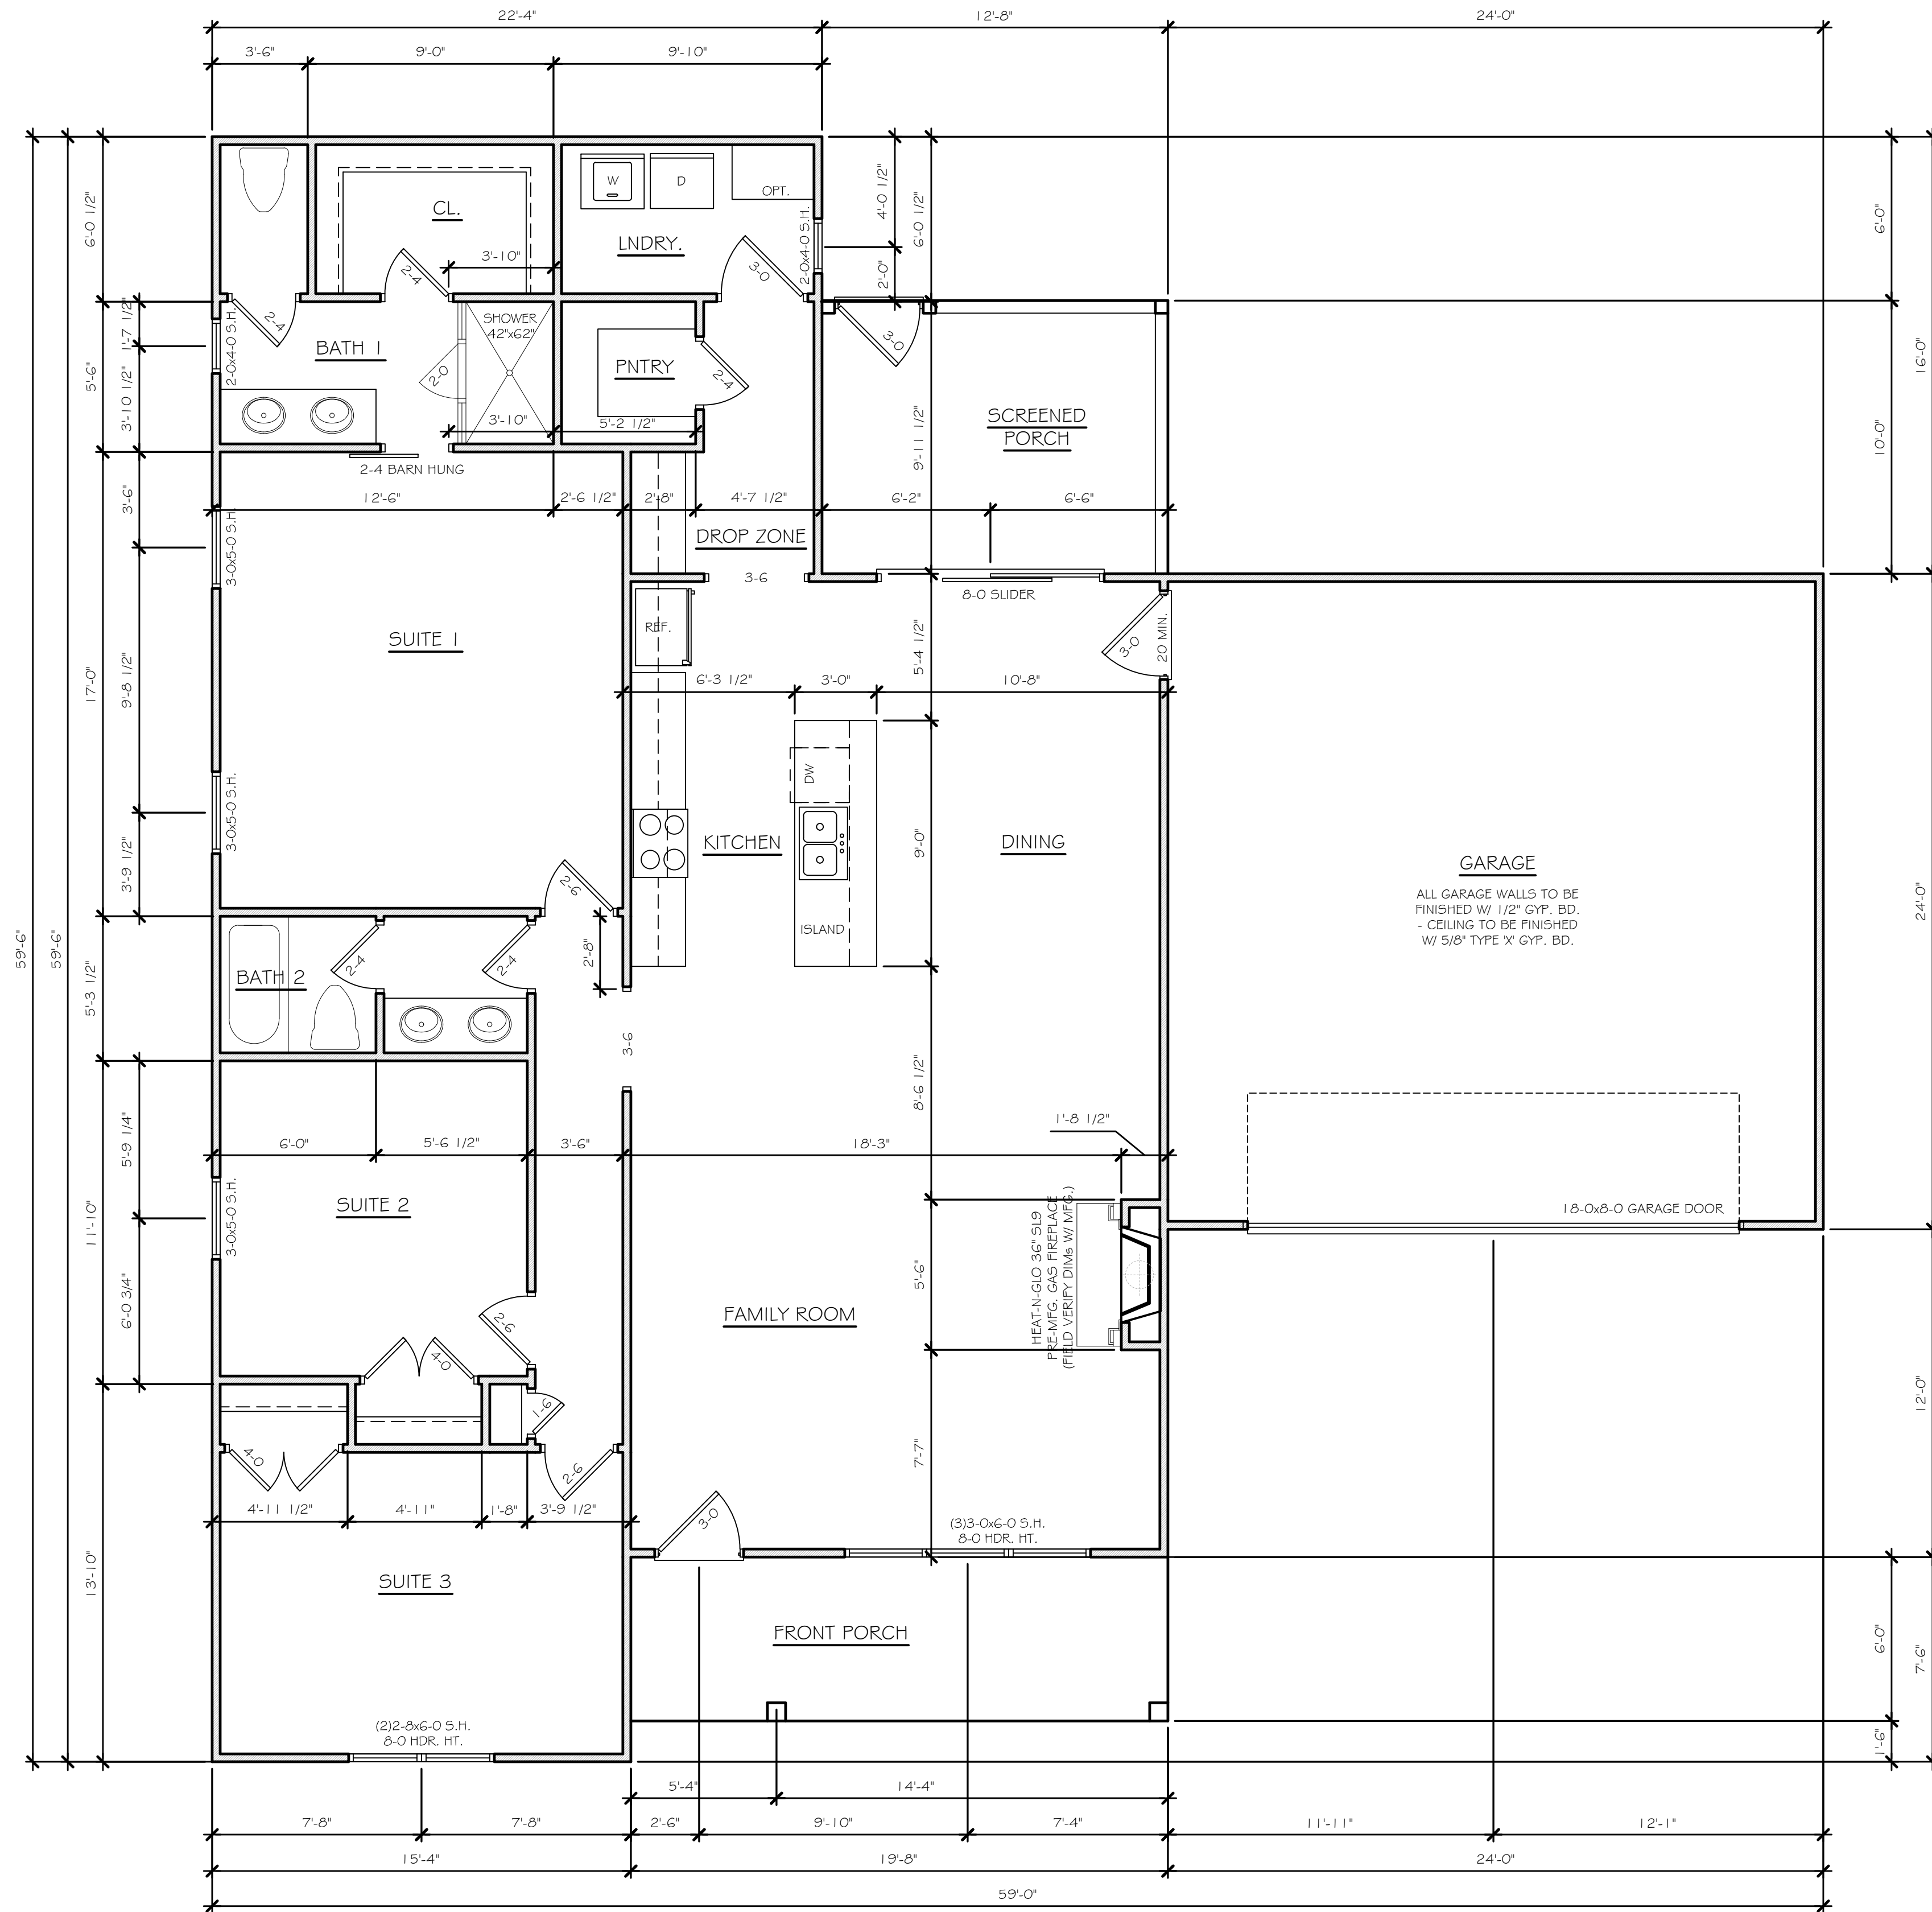

SQUARE FOOTAGES	
FLOOR PLAN	1,732
FRONT PORCH	118
SCREENED PORCH	127
GARAGE	576

FLOOR PLAN
SCALE = 1/4" = 1'-0"